
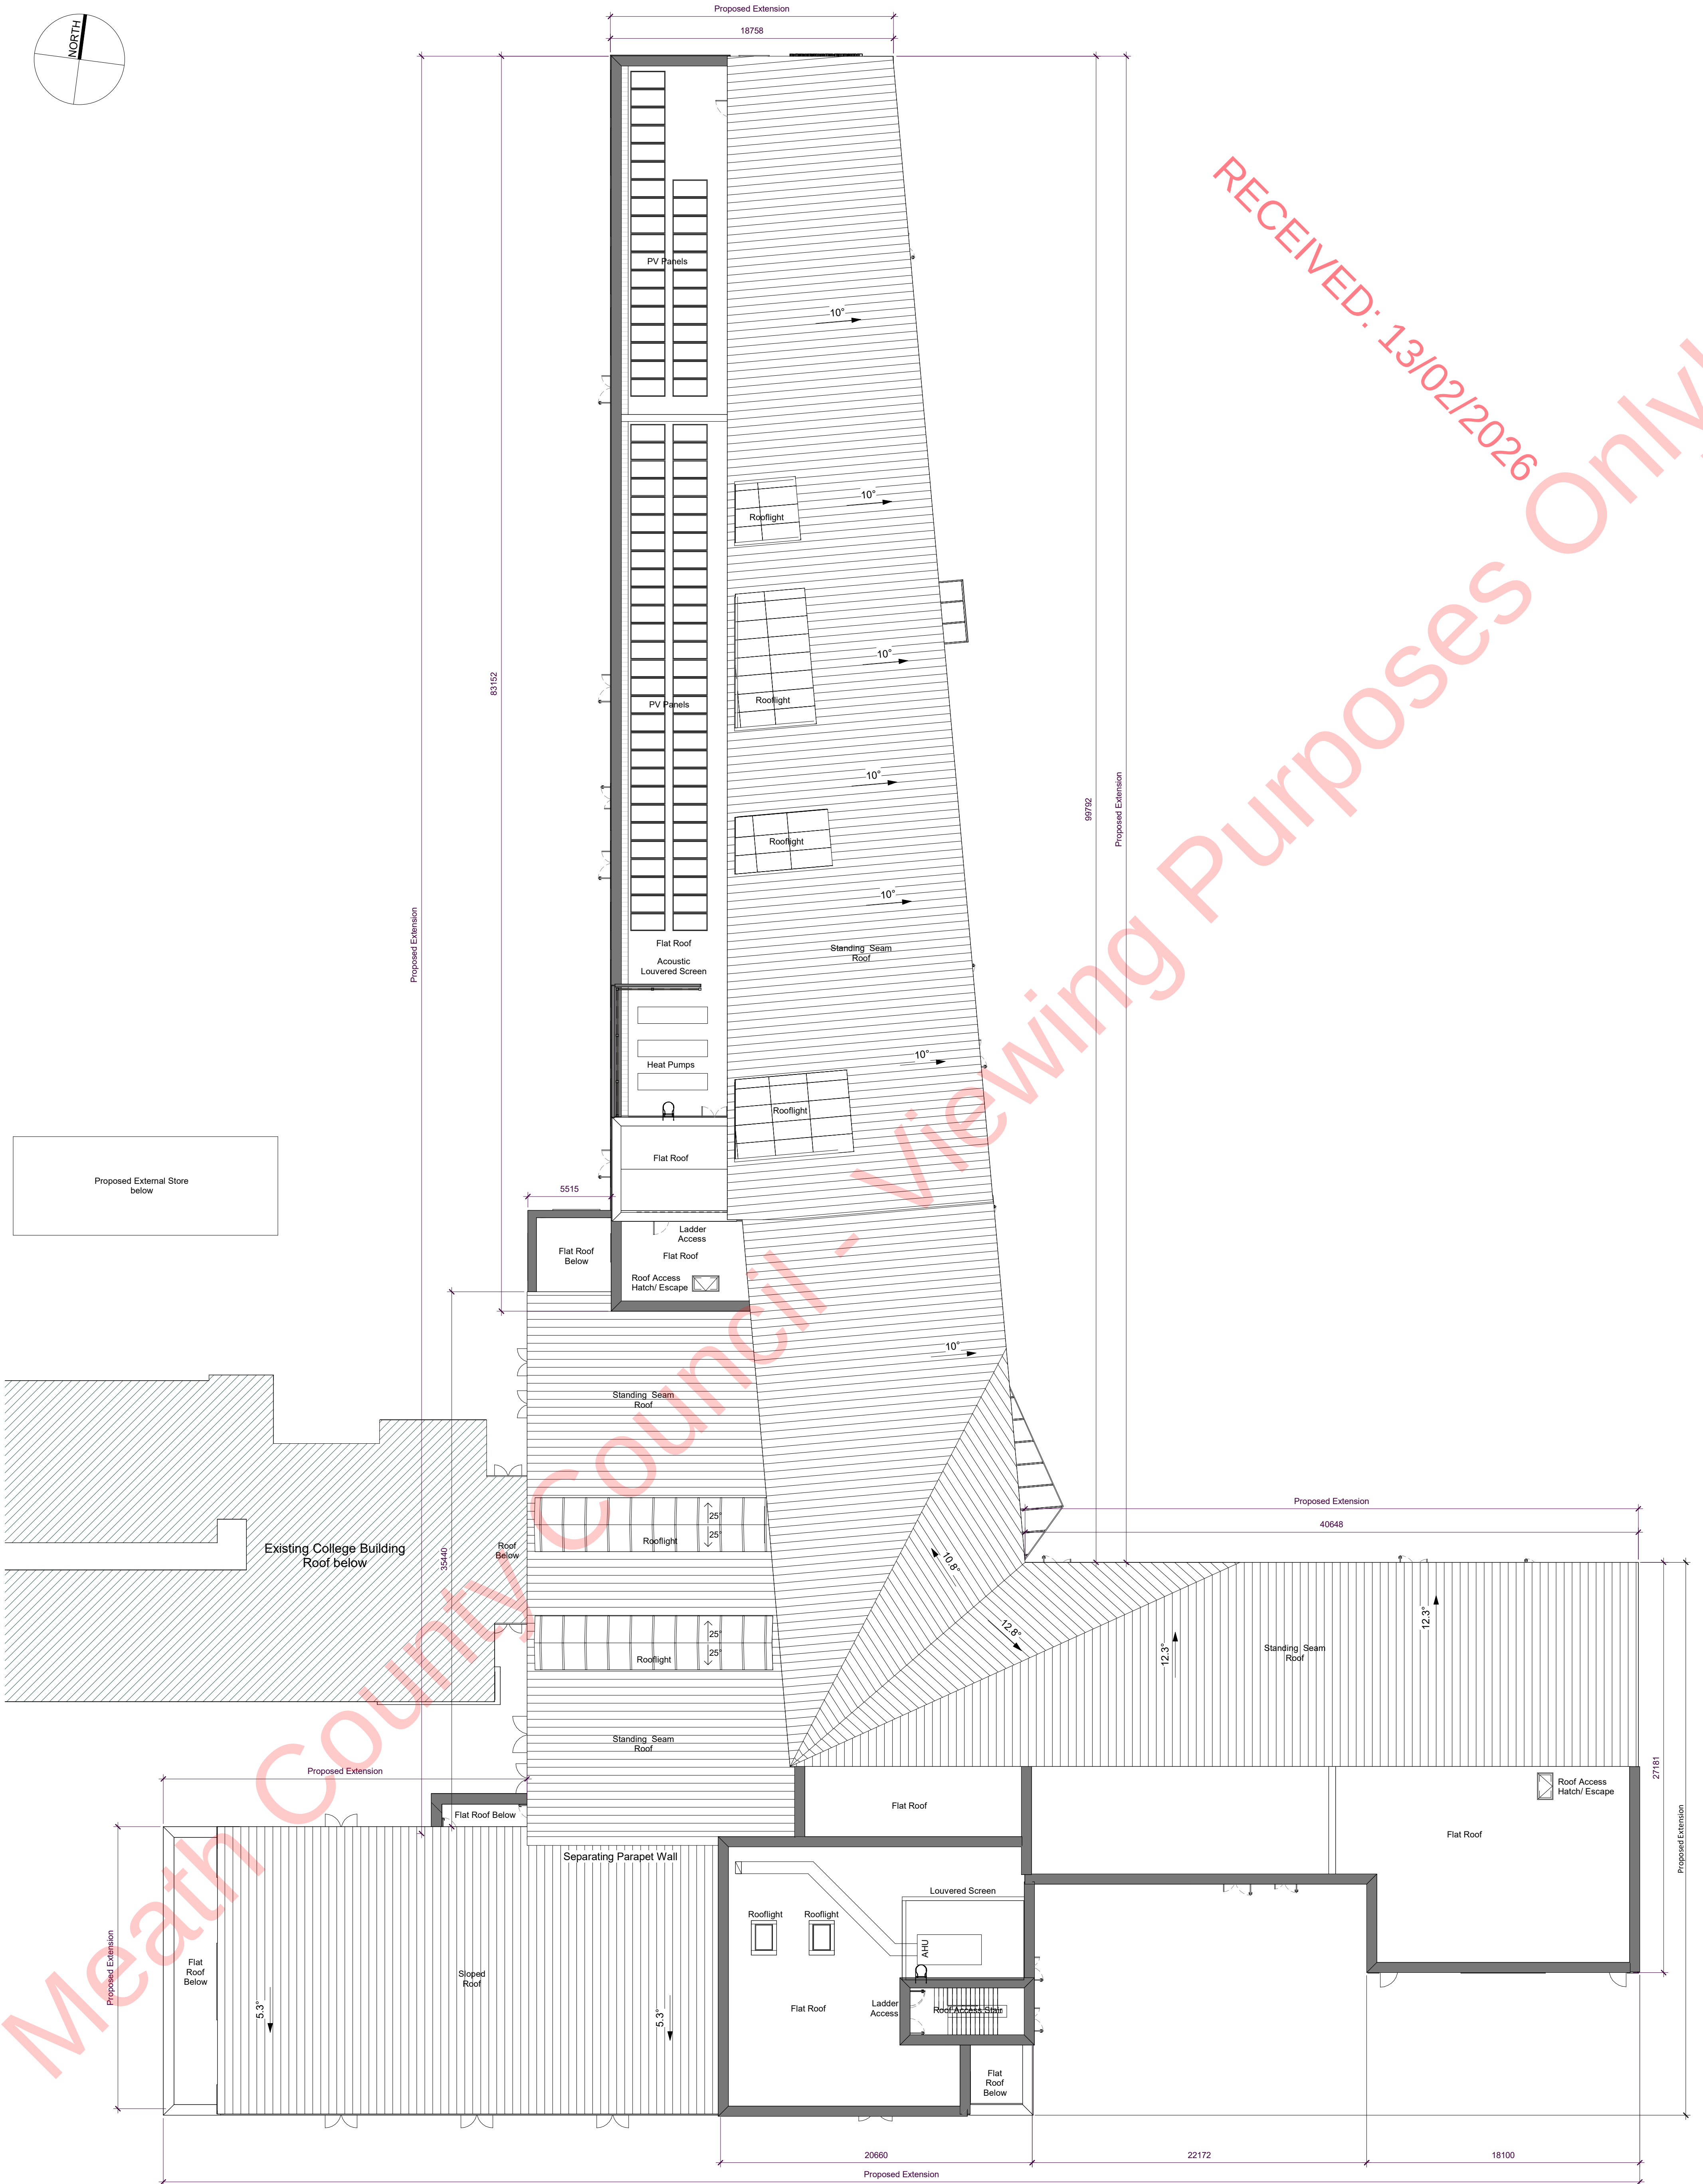


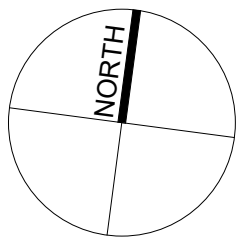

1 Proposed Roof Plan
1 : 200

DO NOT SCALE USE FIGURED DIMENSIONS ONLY ALL DIMENSIONS TO BE CHECKED ON SITE

REV	DATE	DRAWN BY	CKD BY	APP BY	NOTES
1	06/02/2026	BC	BG		Planning Issue

LEGEND
Existing Buildings

JOB TITLE: Extension to Dunshaughlin Community College
CLIENT: LMETB
DRAWING: Proposed Roof Plan

WA WEJCHERT ARCHITECTS
96 LOWER BAGGOT STREET, DUBLIN 2, D02 T049, IRELAND
T: +353 (0)1 661 0321 E: mail@wejchert.ie W: www.wejchert.ie

DWG NO	PL104
REF	DUNS-00-03-DR-WA-A-PL104
JOB NO	1509
SCALE	1 : 200
REV	1
DATE	FEB 2026
SIZE	A1
STATUS	PLANNING
DRN BY	HD/BC
CKD BY	BG