




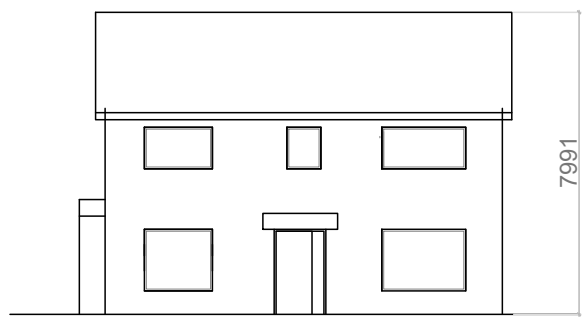


Existing Front Elevation
Scale 1:200

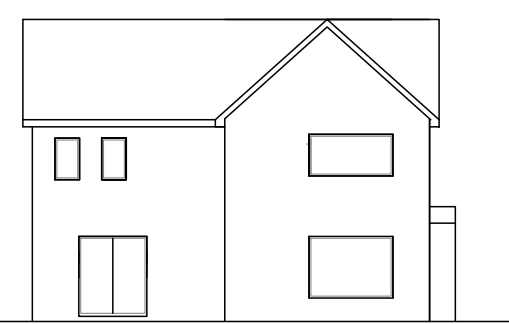


Existing Rear Elevation
Scale 1:200

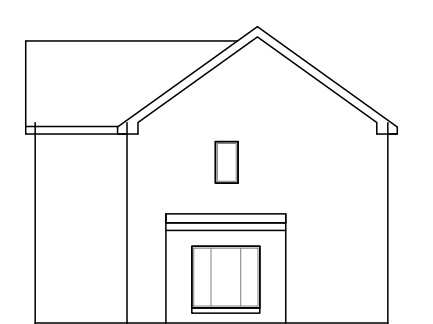


Existing Side Elevation
Scale 1:200

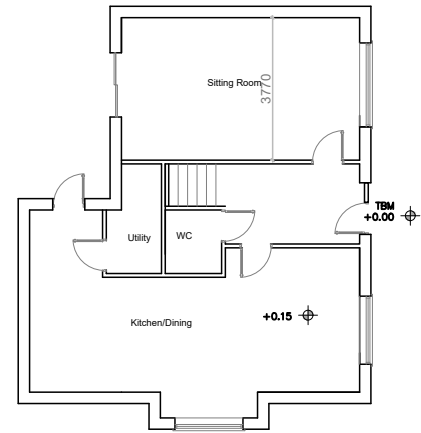


Existing Ground Floor Plan
Scale 1:200
Area: 75 sq.m

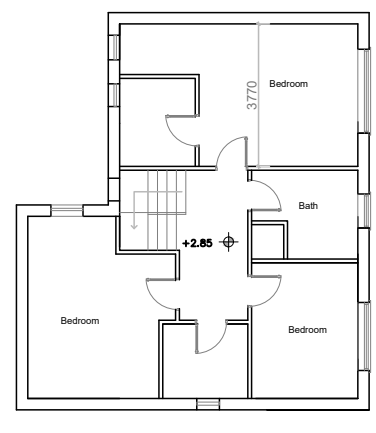


Existing First Floor Plan
Scale 1:200
Area: 74 sq.m

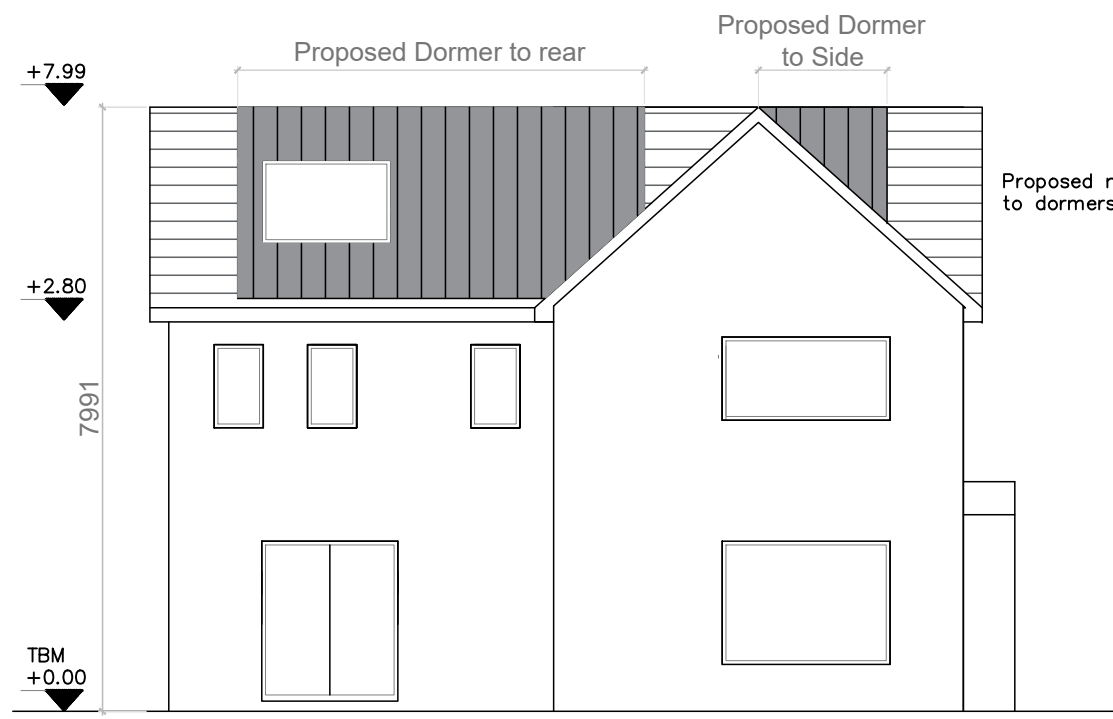


Proposed Rear Elevation
Scale 1:100

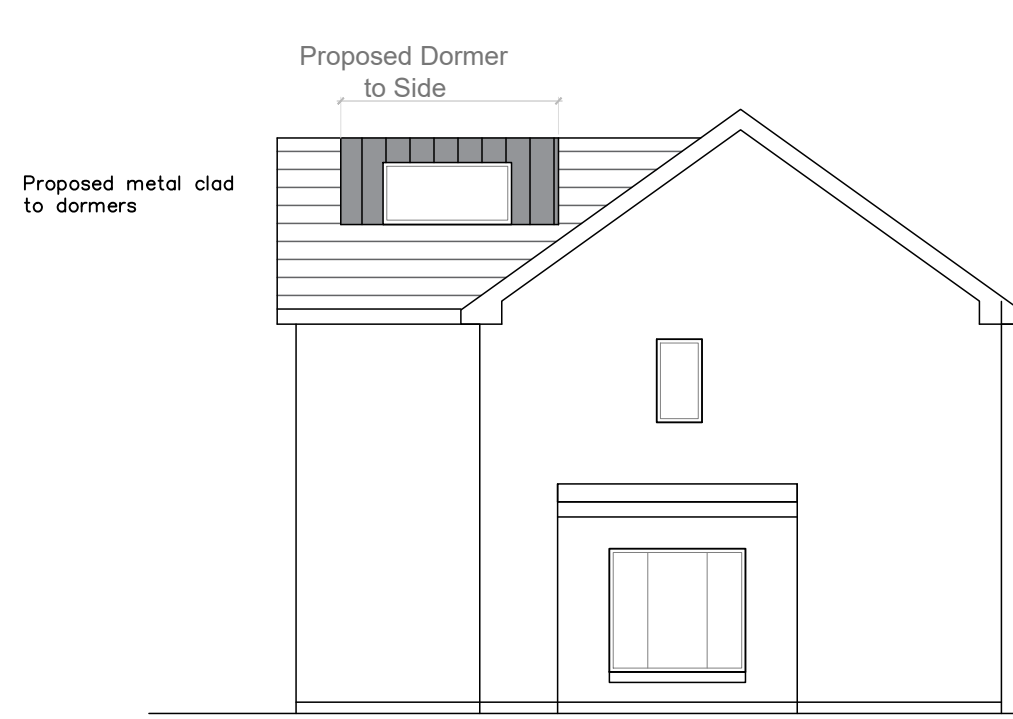


Proposed Side Elevation
Scale 1:100

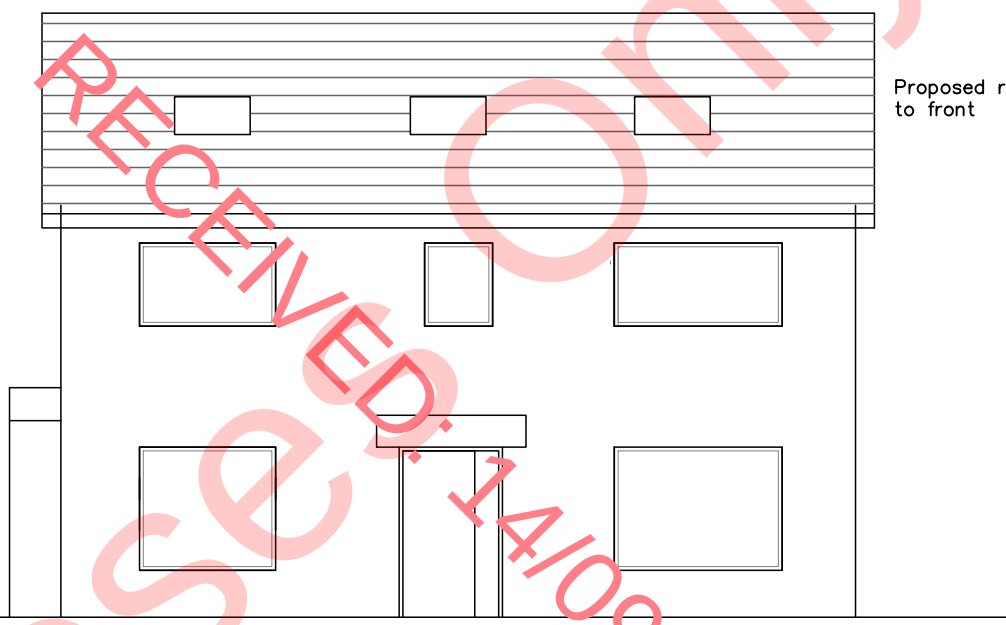


Proposed Rear Elevation
Scale 1:100

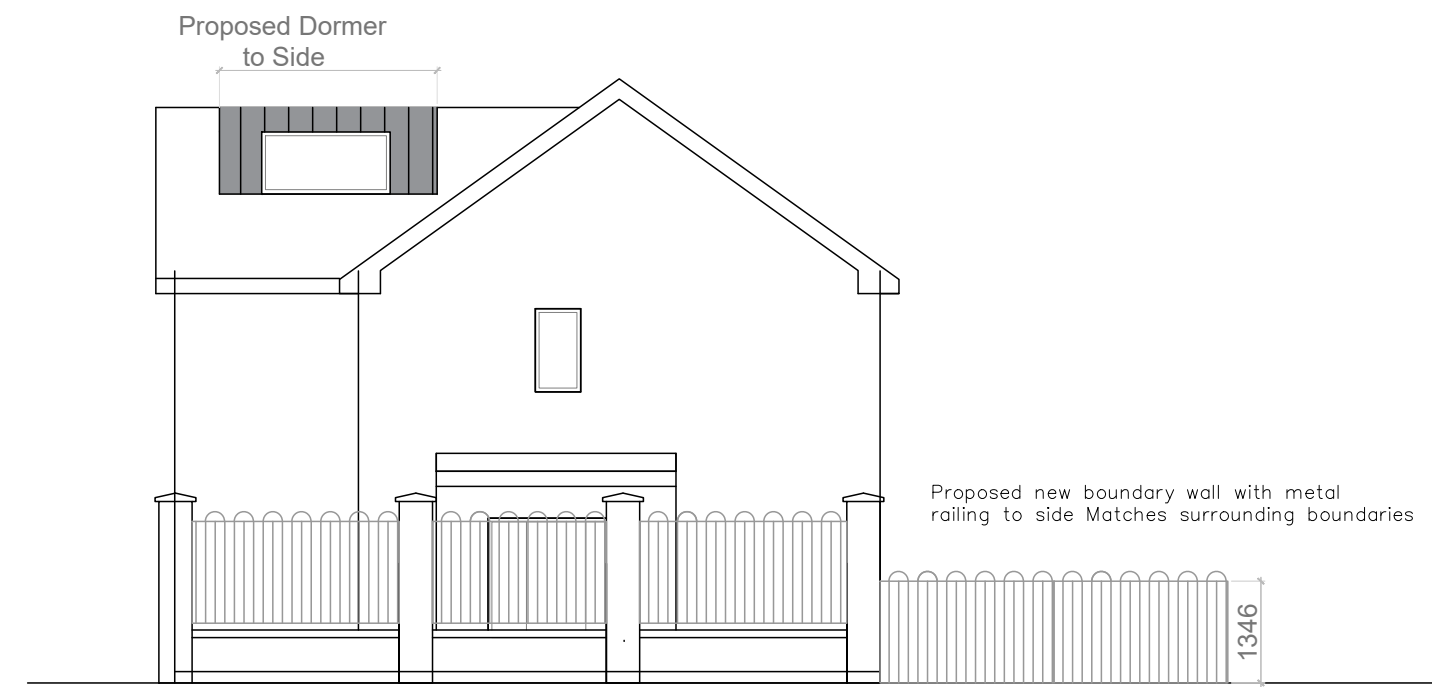


Proposed Side Elevation
Scale 1:100

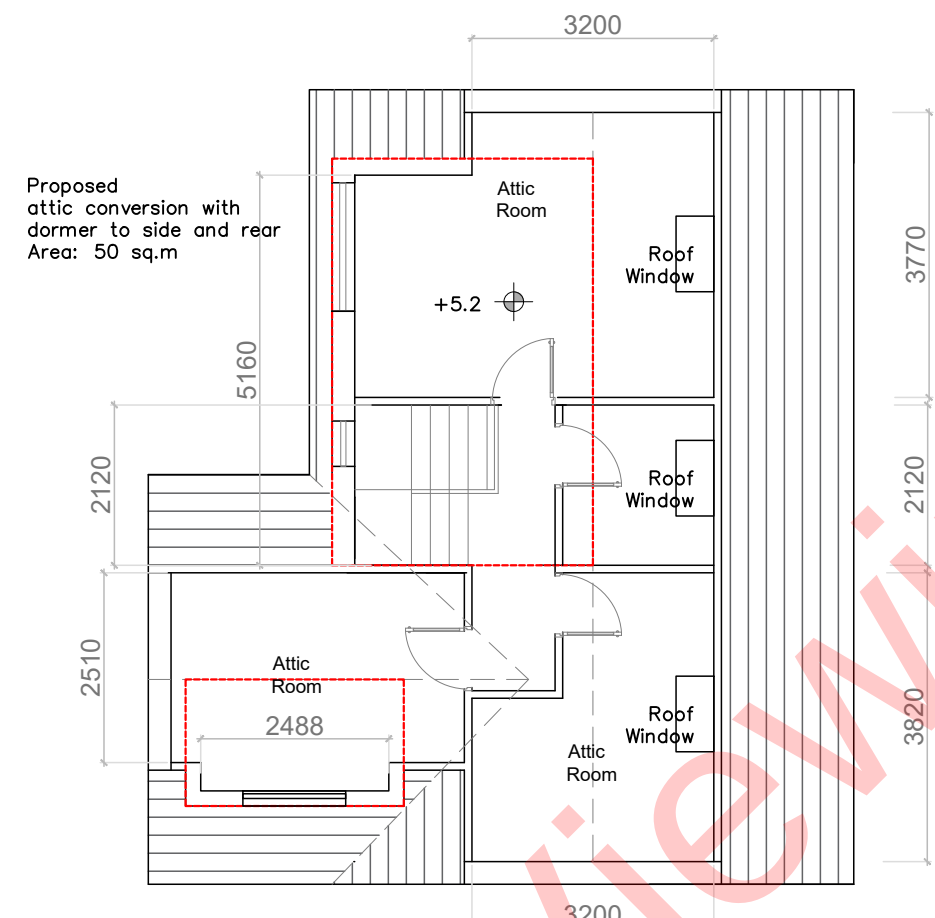

Proposed Attic Floor Plan
Scale 1:100
Area: 50 sq.m

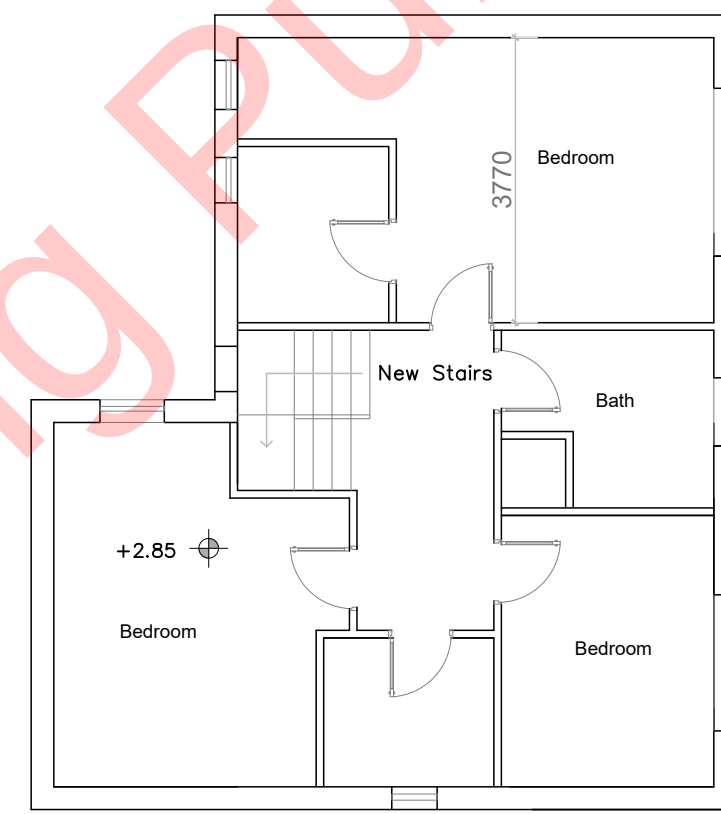

Proposed First Floor Plan
Scale 1:100
Area: 74 sq.m

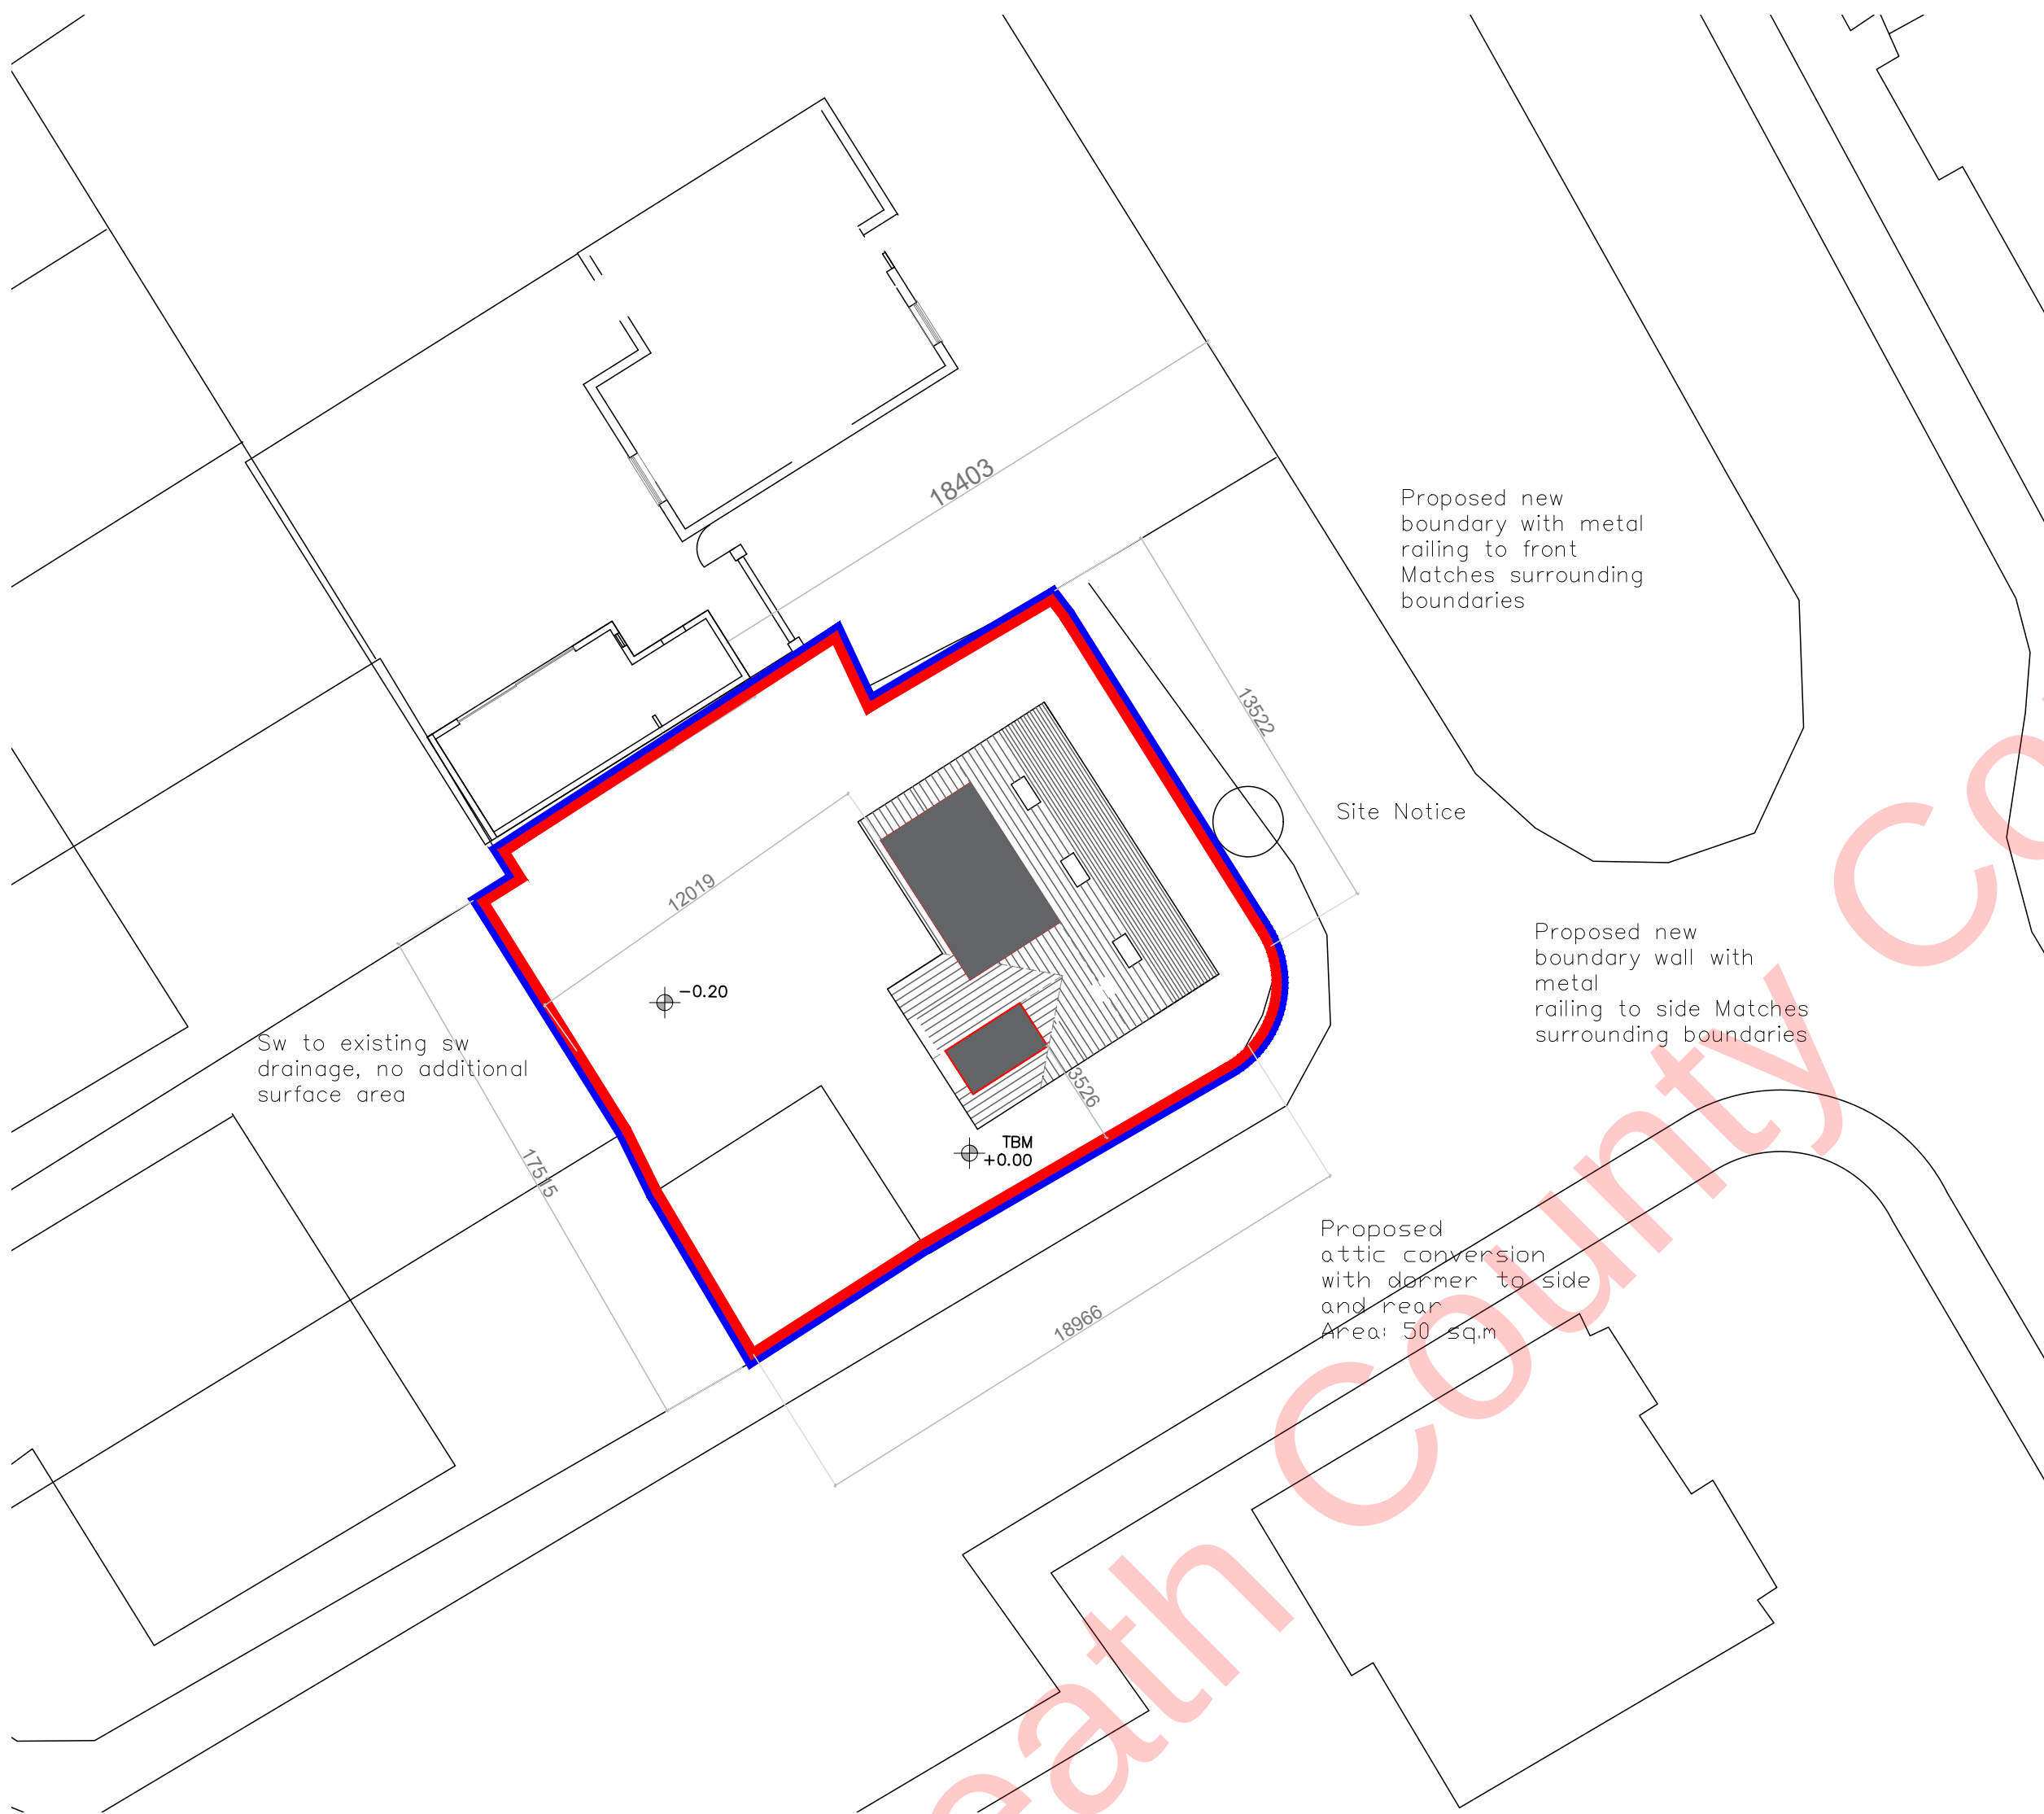


Proposed Site Layout Plan
Scale 1:200




Existing Contiguous Front Elevation
Scale 1:200




Proposed Contiguous Front Elevation
Scale 1:200

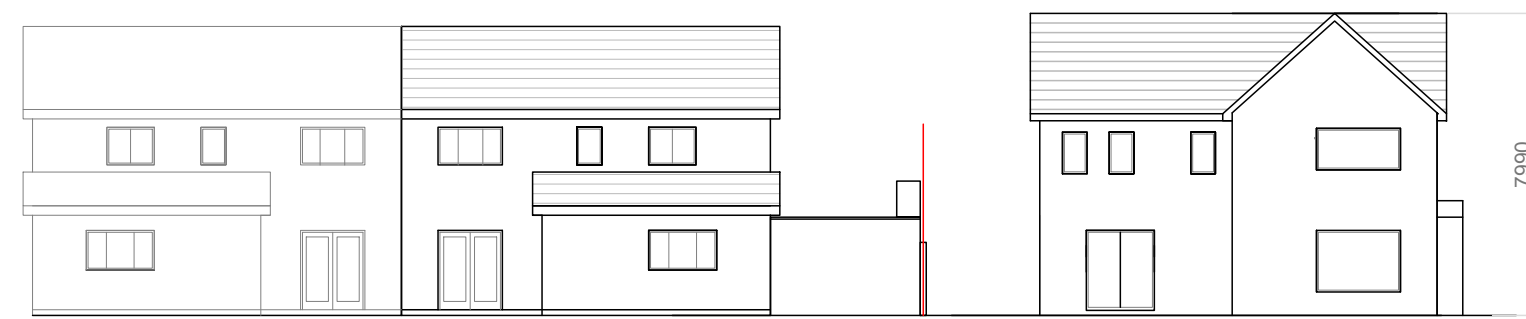


Proposed Contiguous Rear Elevation
Scale 1:200

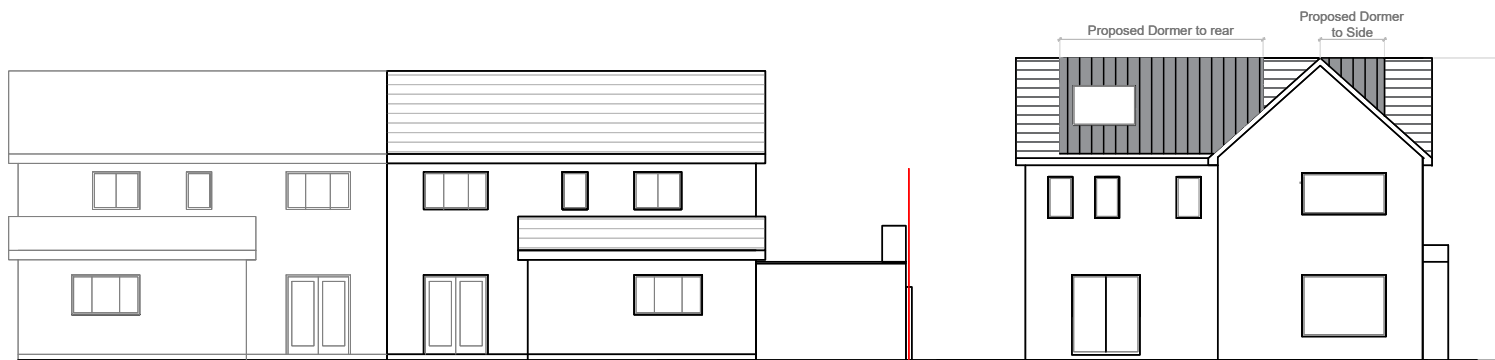

Proposed Contiguous Rear Elevation
Scale 1:200

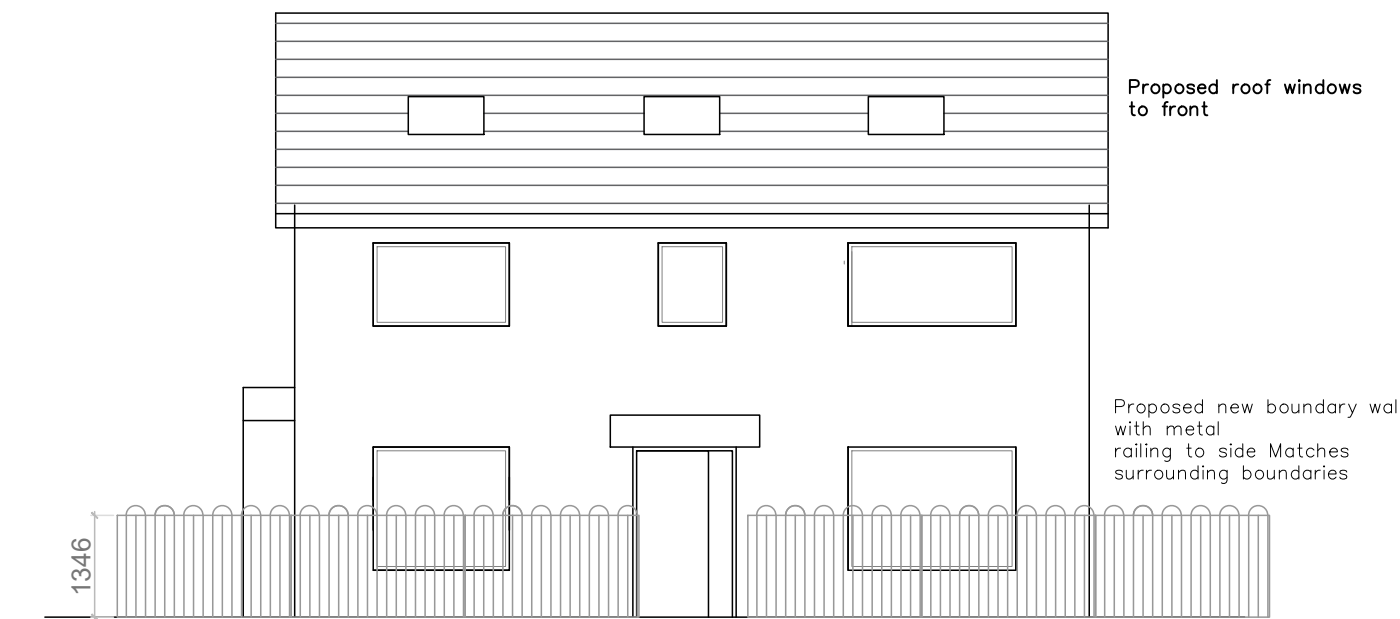

Proposed Front Elevation
Scale 1:100

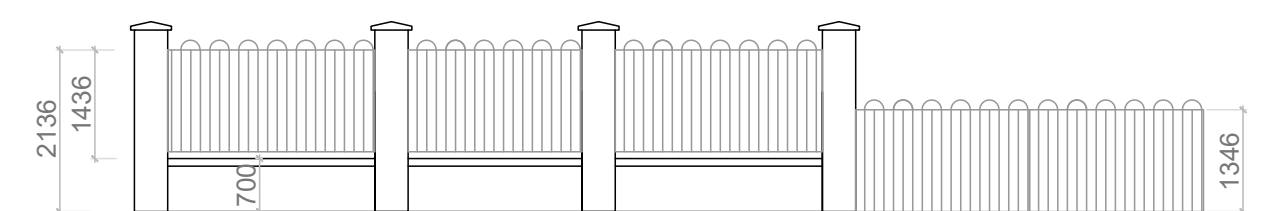

Proposed Side Boundary Elevation
Scale 1:100

LEGEND:	
1.	ALL DRAWINGS TO BE READ IN CONJUNCTION WITH THE RELEVANT SECTIONS OF THE BUILDING SPECIFICATION REPORT.
2.	FIGURED DIMENSIONS ONLY TO BE TAKEN FROM THIS DRAWING. DO NOT SCALE FROM THIS DRAWING.
3.	ALL DRAWINGS TO BE CHECKED BY A CONTRACTOR ON SITE.
4.	ARCHITECT OR ENGINEER TO BE ADVISED OF ANY DISCREPANCIES PRIOR TO COMMENCEMENT OF ANY WORKS.
5.	IT IS THE CONTRACTORS RESPONSIBILITY TO ENSURE COMPLIANCE WITH ALL ASPECTS OF THE CURRENT BUILDING REGULATIONS ALONG WITH ALL CONDITIONS IMPOSED BY THE LOCAL AUTHORITIES.
SNDDESIGN	
Stephen Neville HNDip Arch Tech. Address: 1 Rahillion way, Donabate, Co Dublin	
CLIENT	Jibin Thomas
PROJECT	PERMISSION FOR ATTIC CONVERSION WITH DORMERS TO SIDE AND REAR ROOF WINDOWS TO FRONT, PILAR AND METAL BOUNDARY RAILING
SCALE: 1:100, 1:200,	DATE: 06.09.2026
Address	6 THE CLOSE, SILVRBANKS, STAMULLEN CO MEATH