



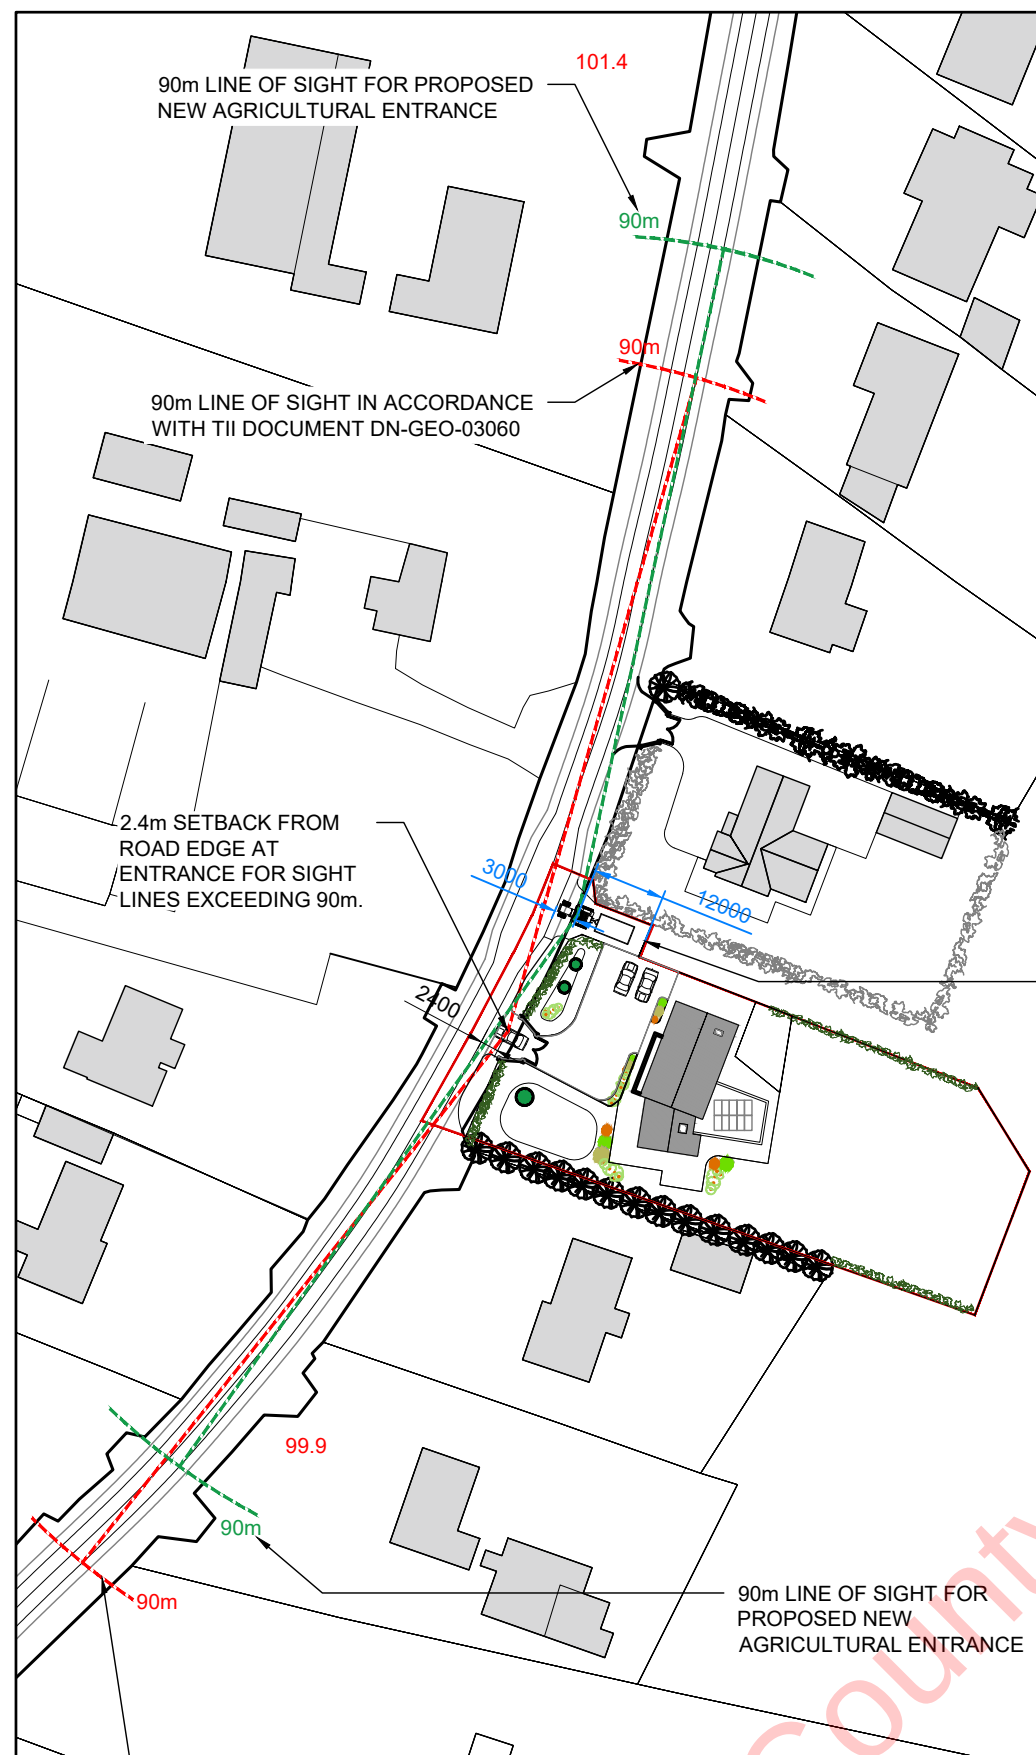


SITE LINE DEMONSTRATION PLAN
SCALE 1:1000

NOTES
FIGURED DIMENSIONS ONLY ARE TO BE TAKEN FROM THIS DRAWING.D0 NOT SCALE
ALL DIMENSIONS ARE TO BE CHECKED ON SITE BEFORE ANY WORK IS PUT IN HAND.
ALL DIMENSIONS ARE IN MILLIMETRES UNLESS OTHERWISE STATED.

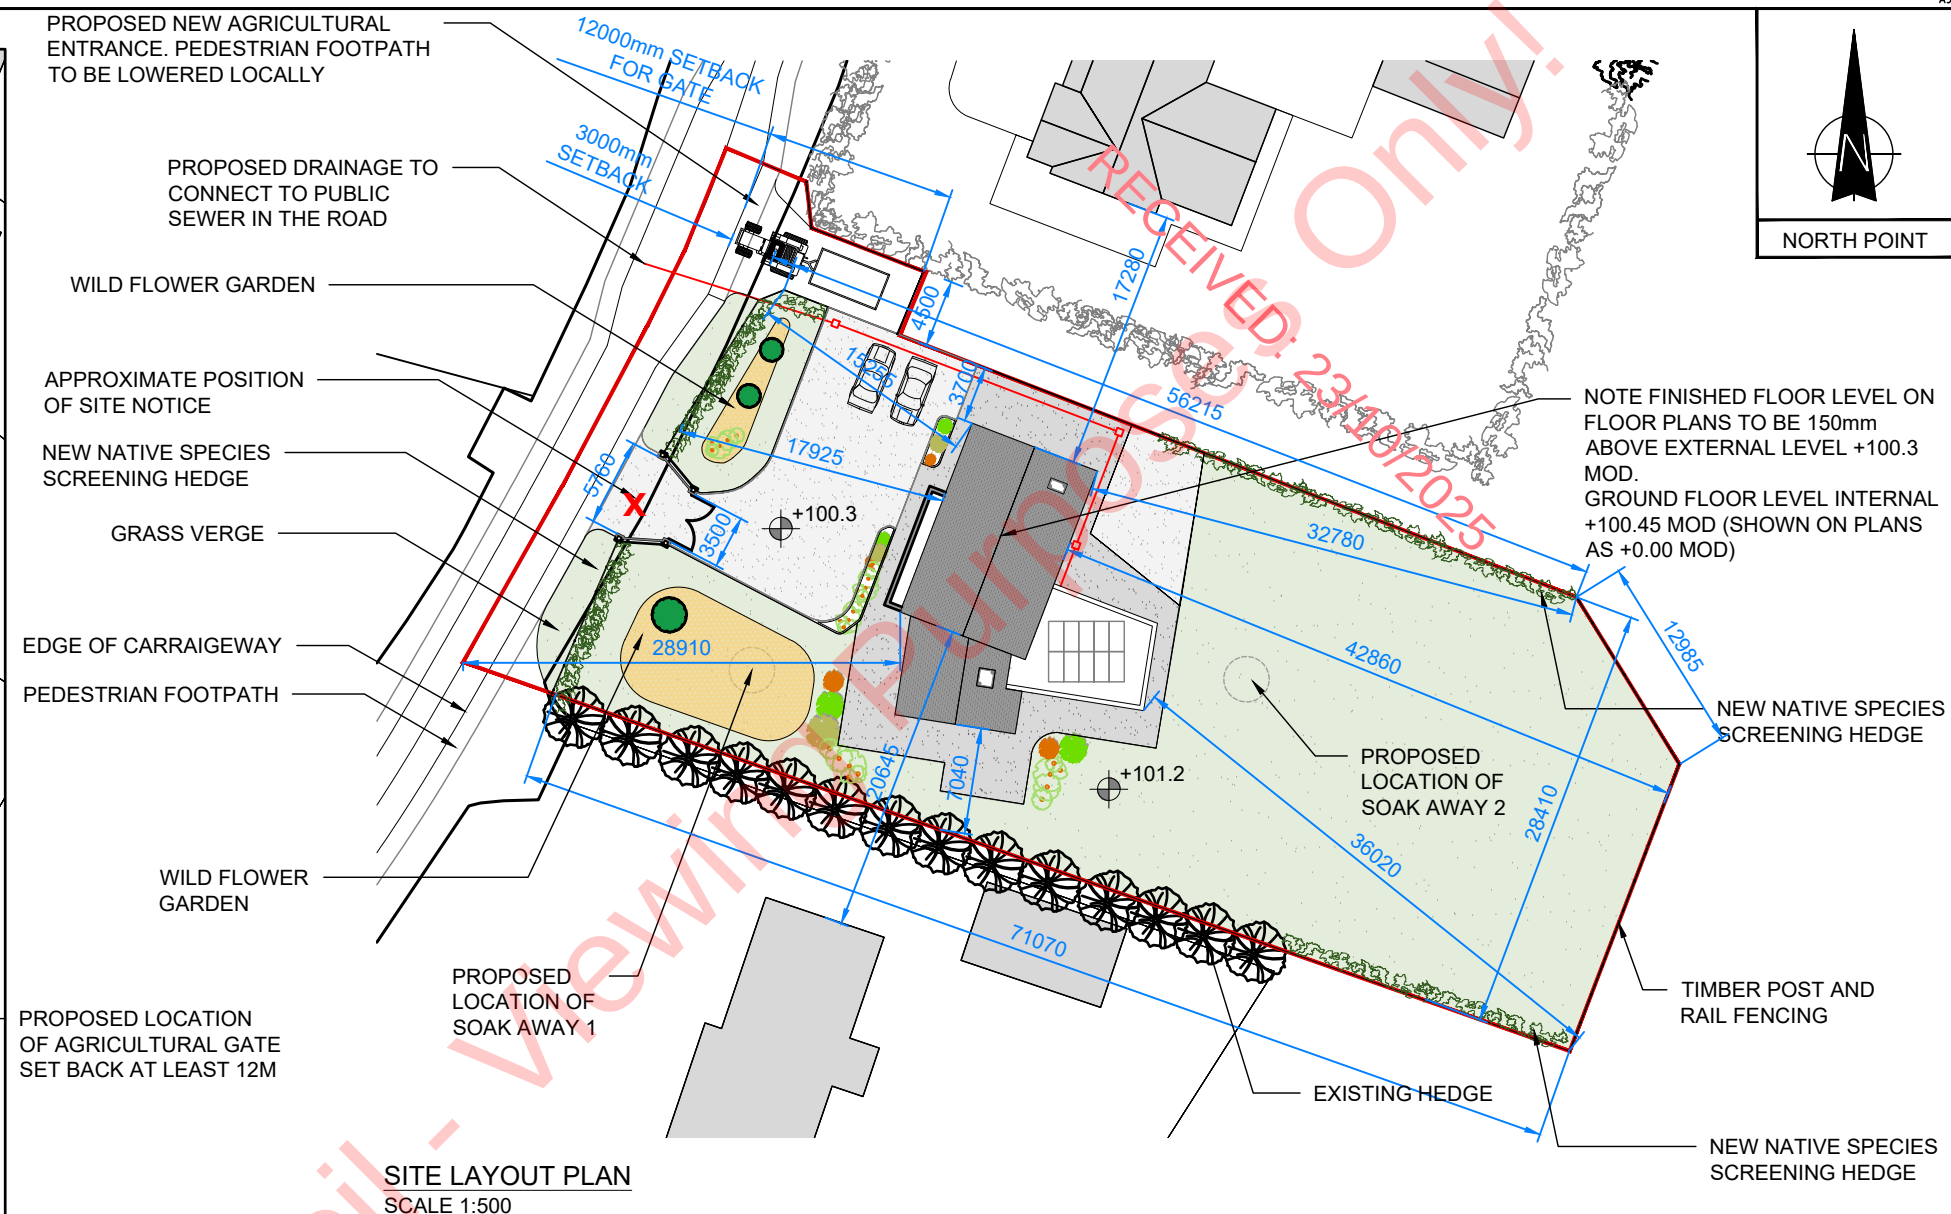

SITE LAYOUT PLAN

SCALE 1:500

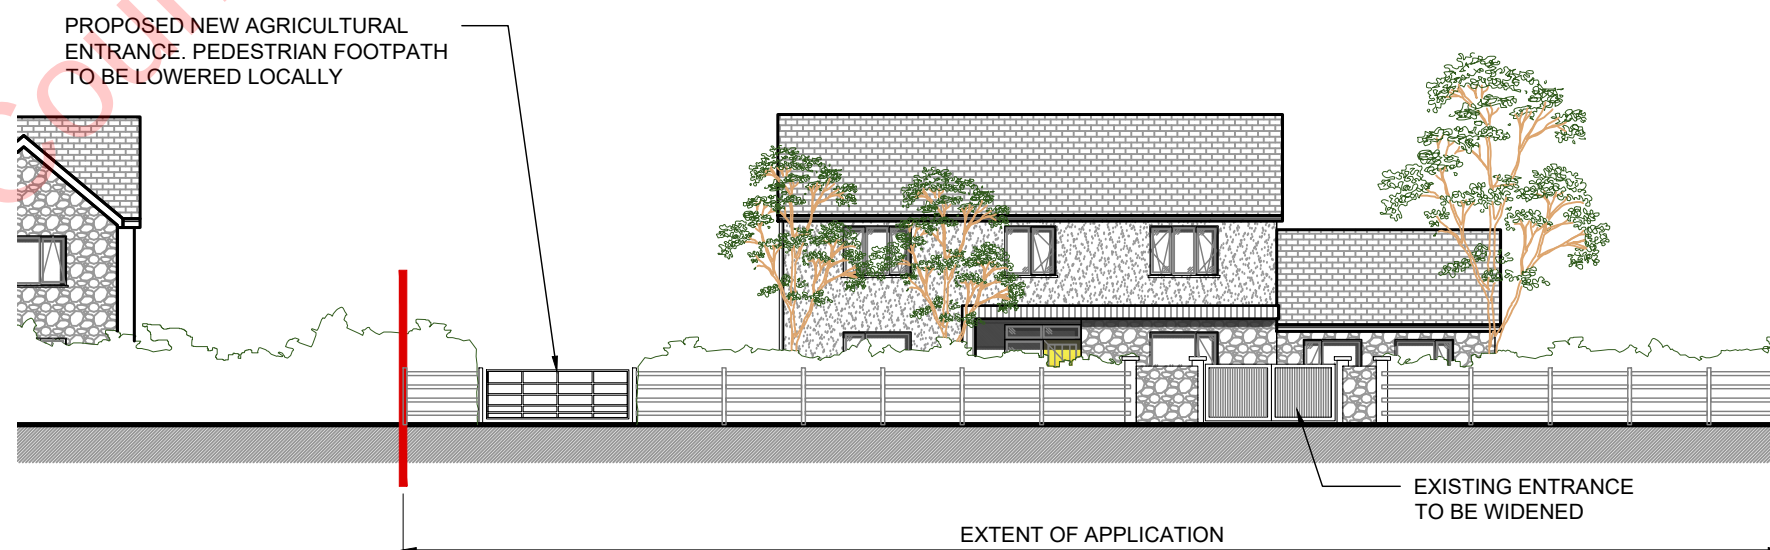

NEW ENTRANCE ELEVATION
SCALE 1:200

[illegible]