



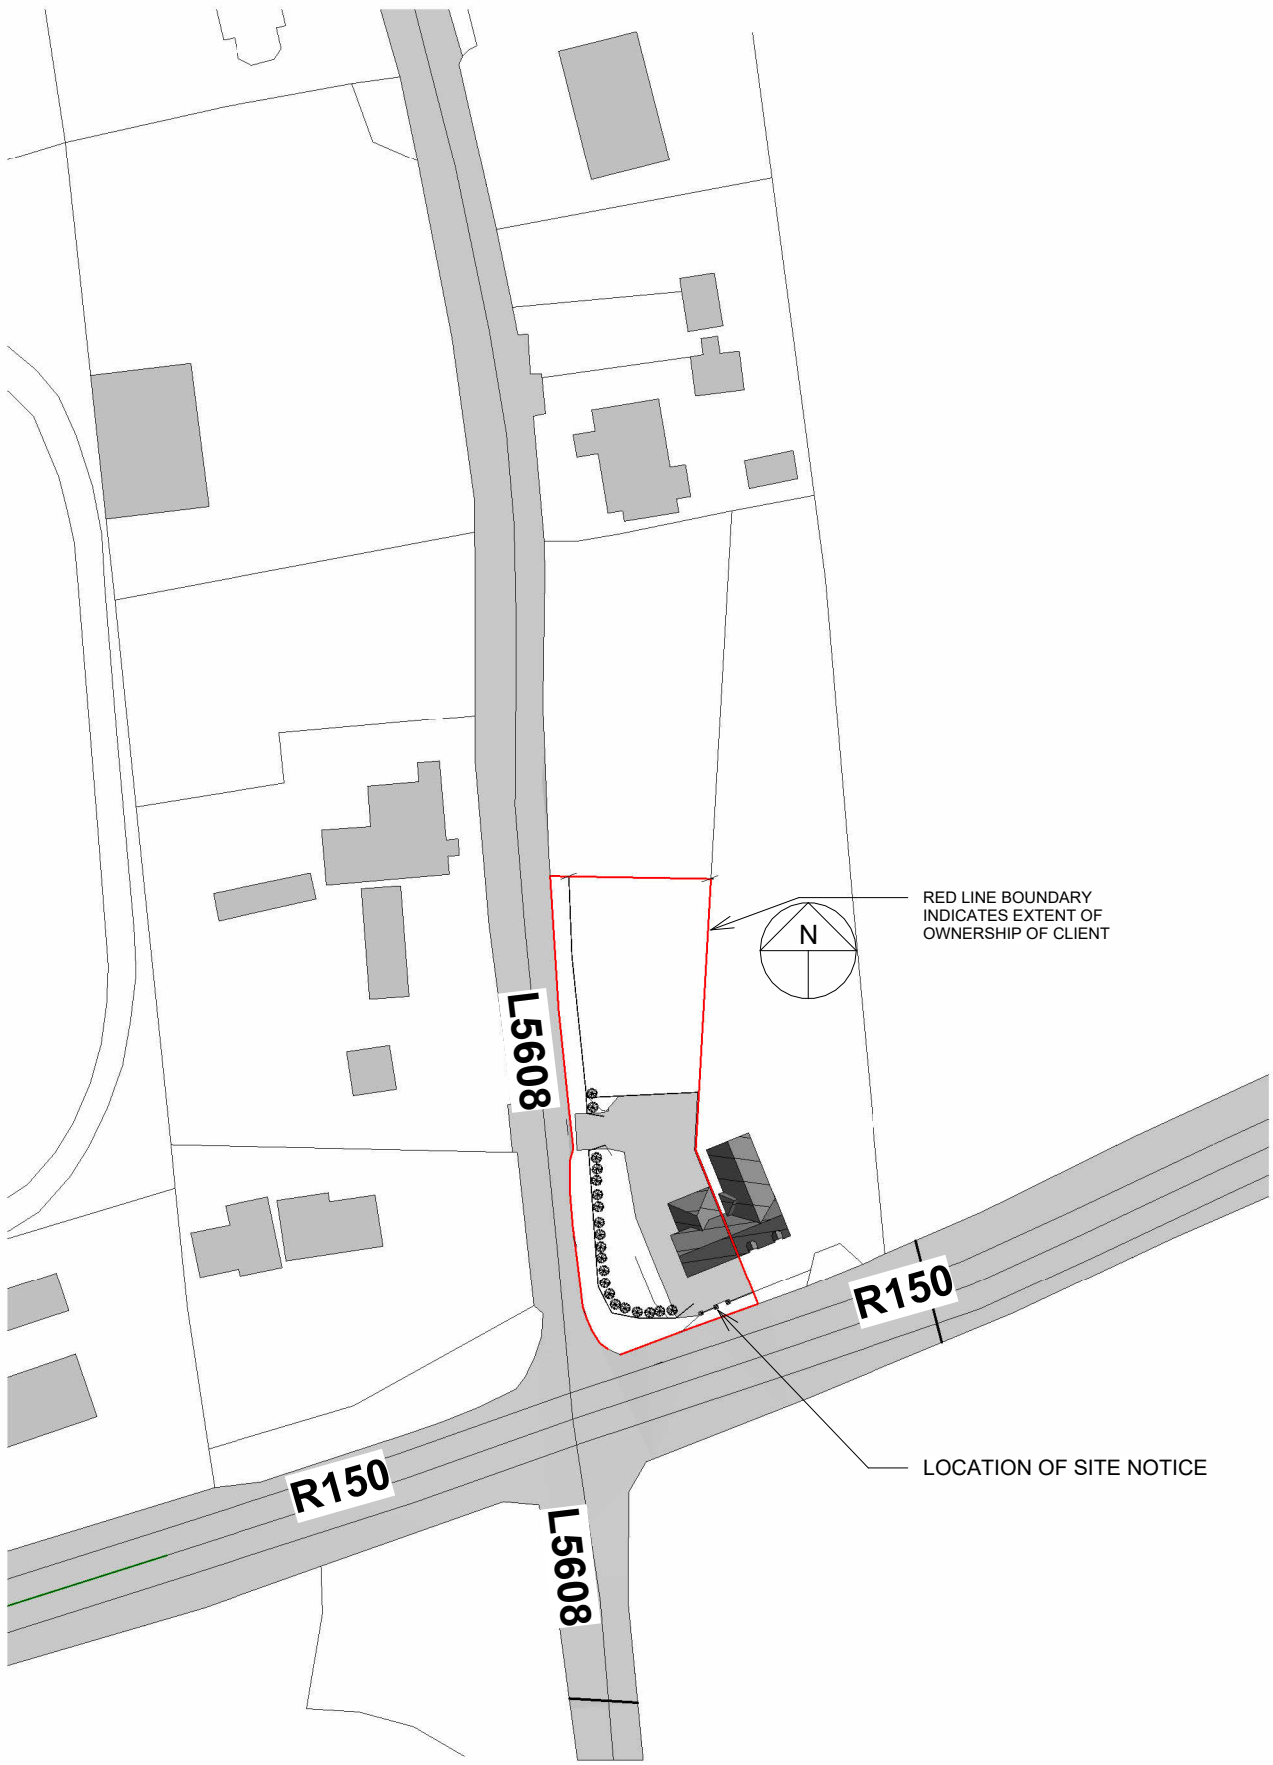

SITE LOCATION MAP
SCALE: 1:1000
LICENCE NO: 50506709
MAP SERIES: 2510
COORDINATES: 700443, 767096

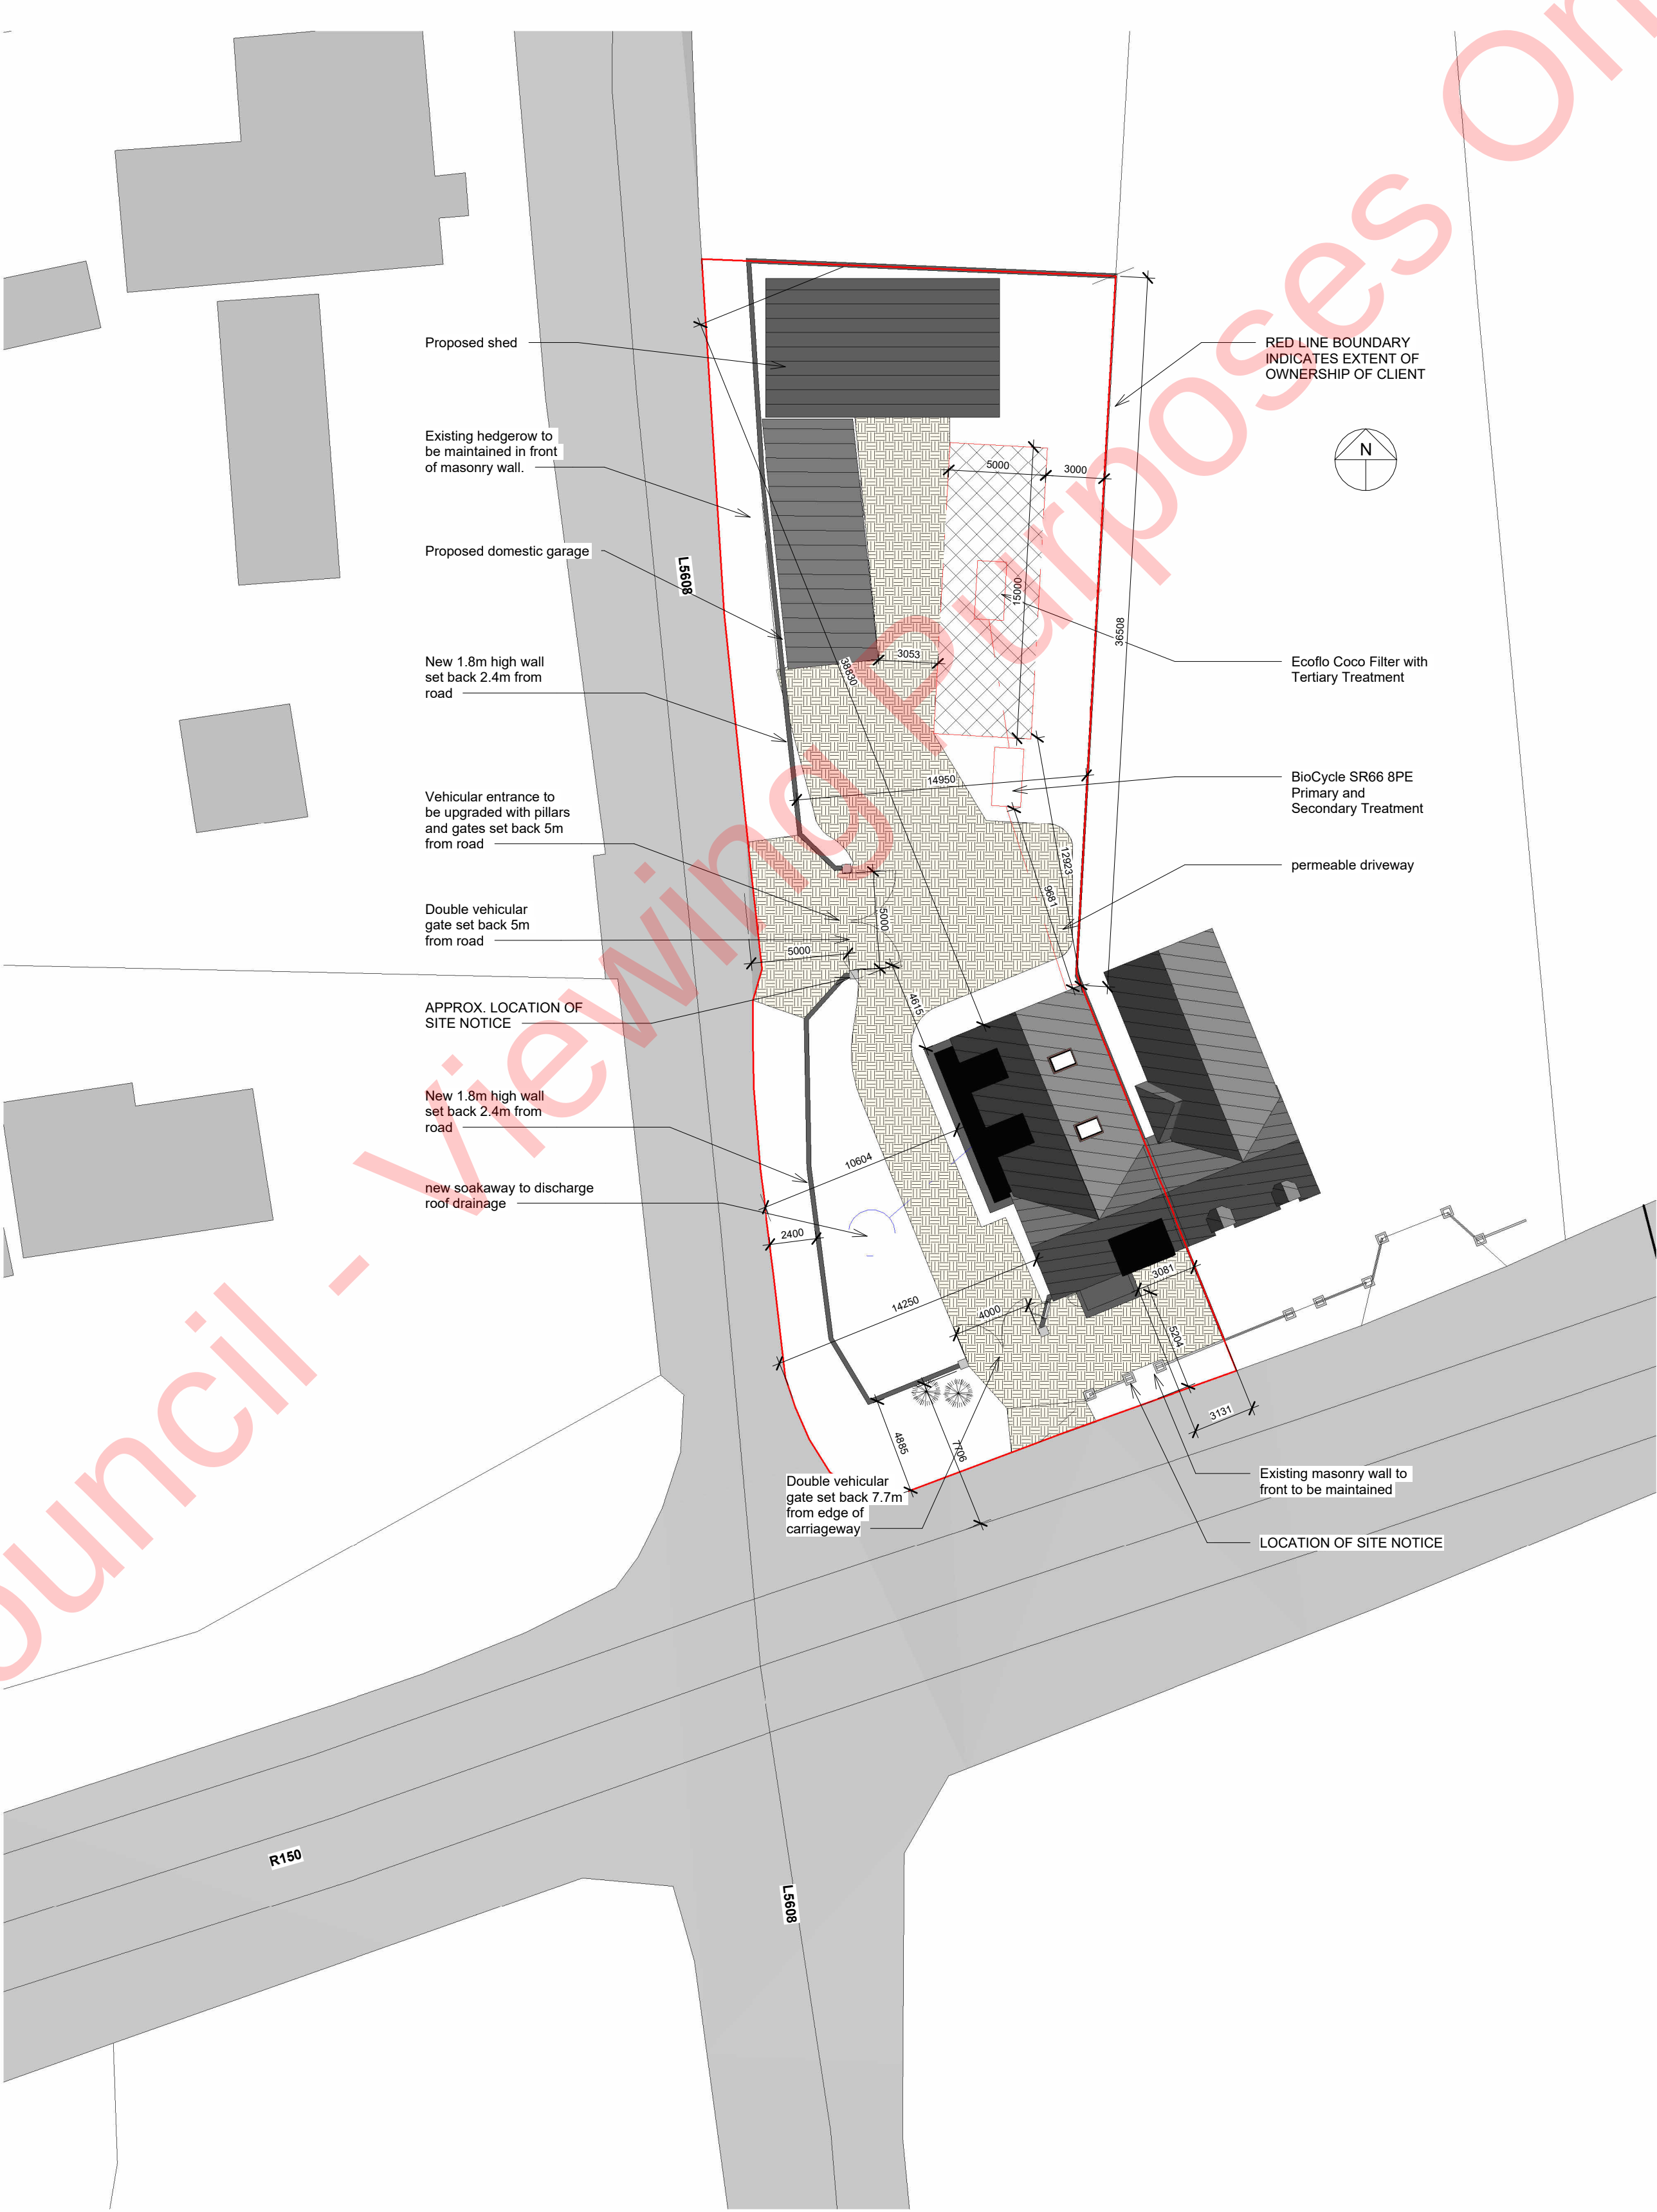

SITE LAYOUT PLAN
SCALE: 1:250

Issue	Date	Description
00	01/04/2026	PLANNING ISSUE

CREAN

CONSULTING ENGINEERS LTD.

e. patrick@creanconsulting.ie

p. 0863306927

CLIENT NAME

LEAGH TYRELL AND CRISTIAN GRIGOR

PROJECT TITLE

MULLAGHFIN CO. MEATH

DRAWING TITLE

SITE LOCATION MAP AND SITE LAYOUT PLAN

Date	01/04/2026	DRN	PC	CHK	PC
Scale @ A1	As indicated	Job No.	25-035	Drawing No.	P01